


LEGEND

- Railway Line
- Freeways (VicRoads)
- Major Road (Council)
- Local Road (Council)
- Traffic Light
- Road Narrowing
- Speed Humps
- Zebra Crossing
- Parking Lane
- Median Island
- Roundabout
- Raised Pavement

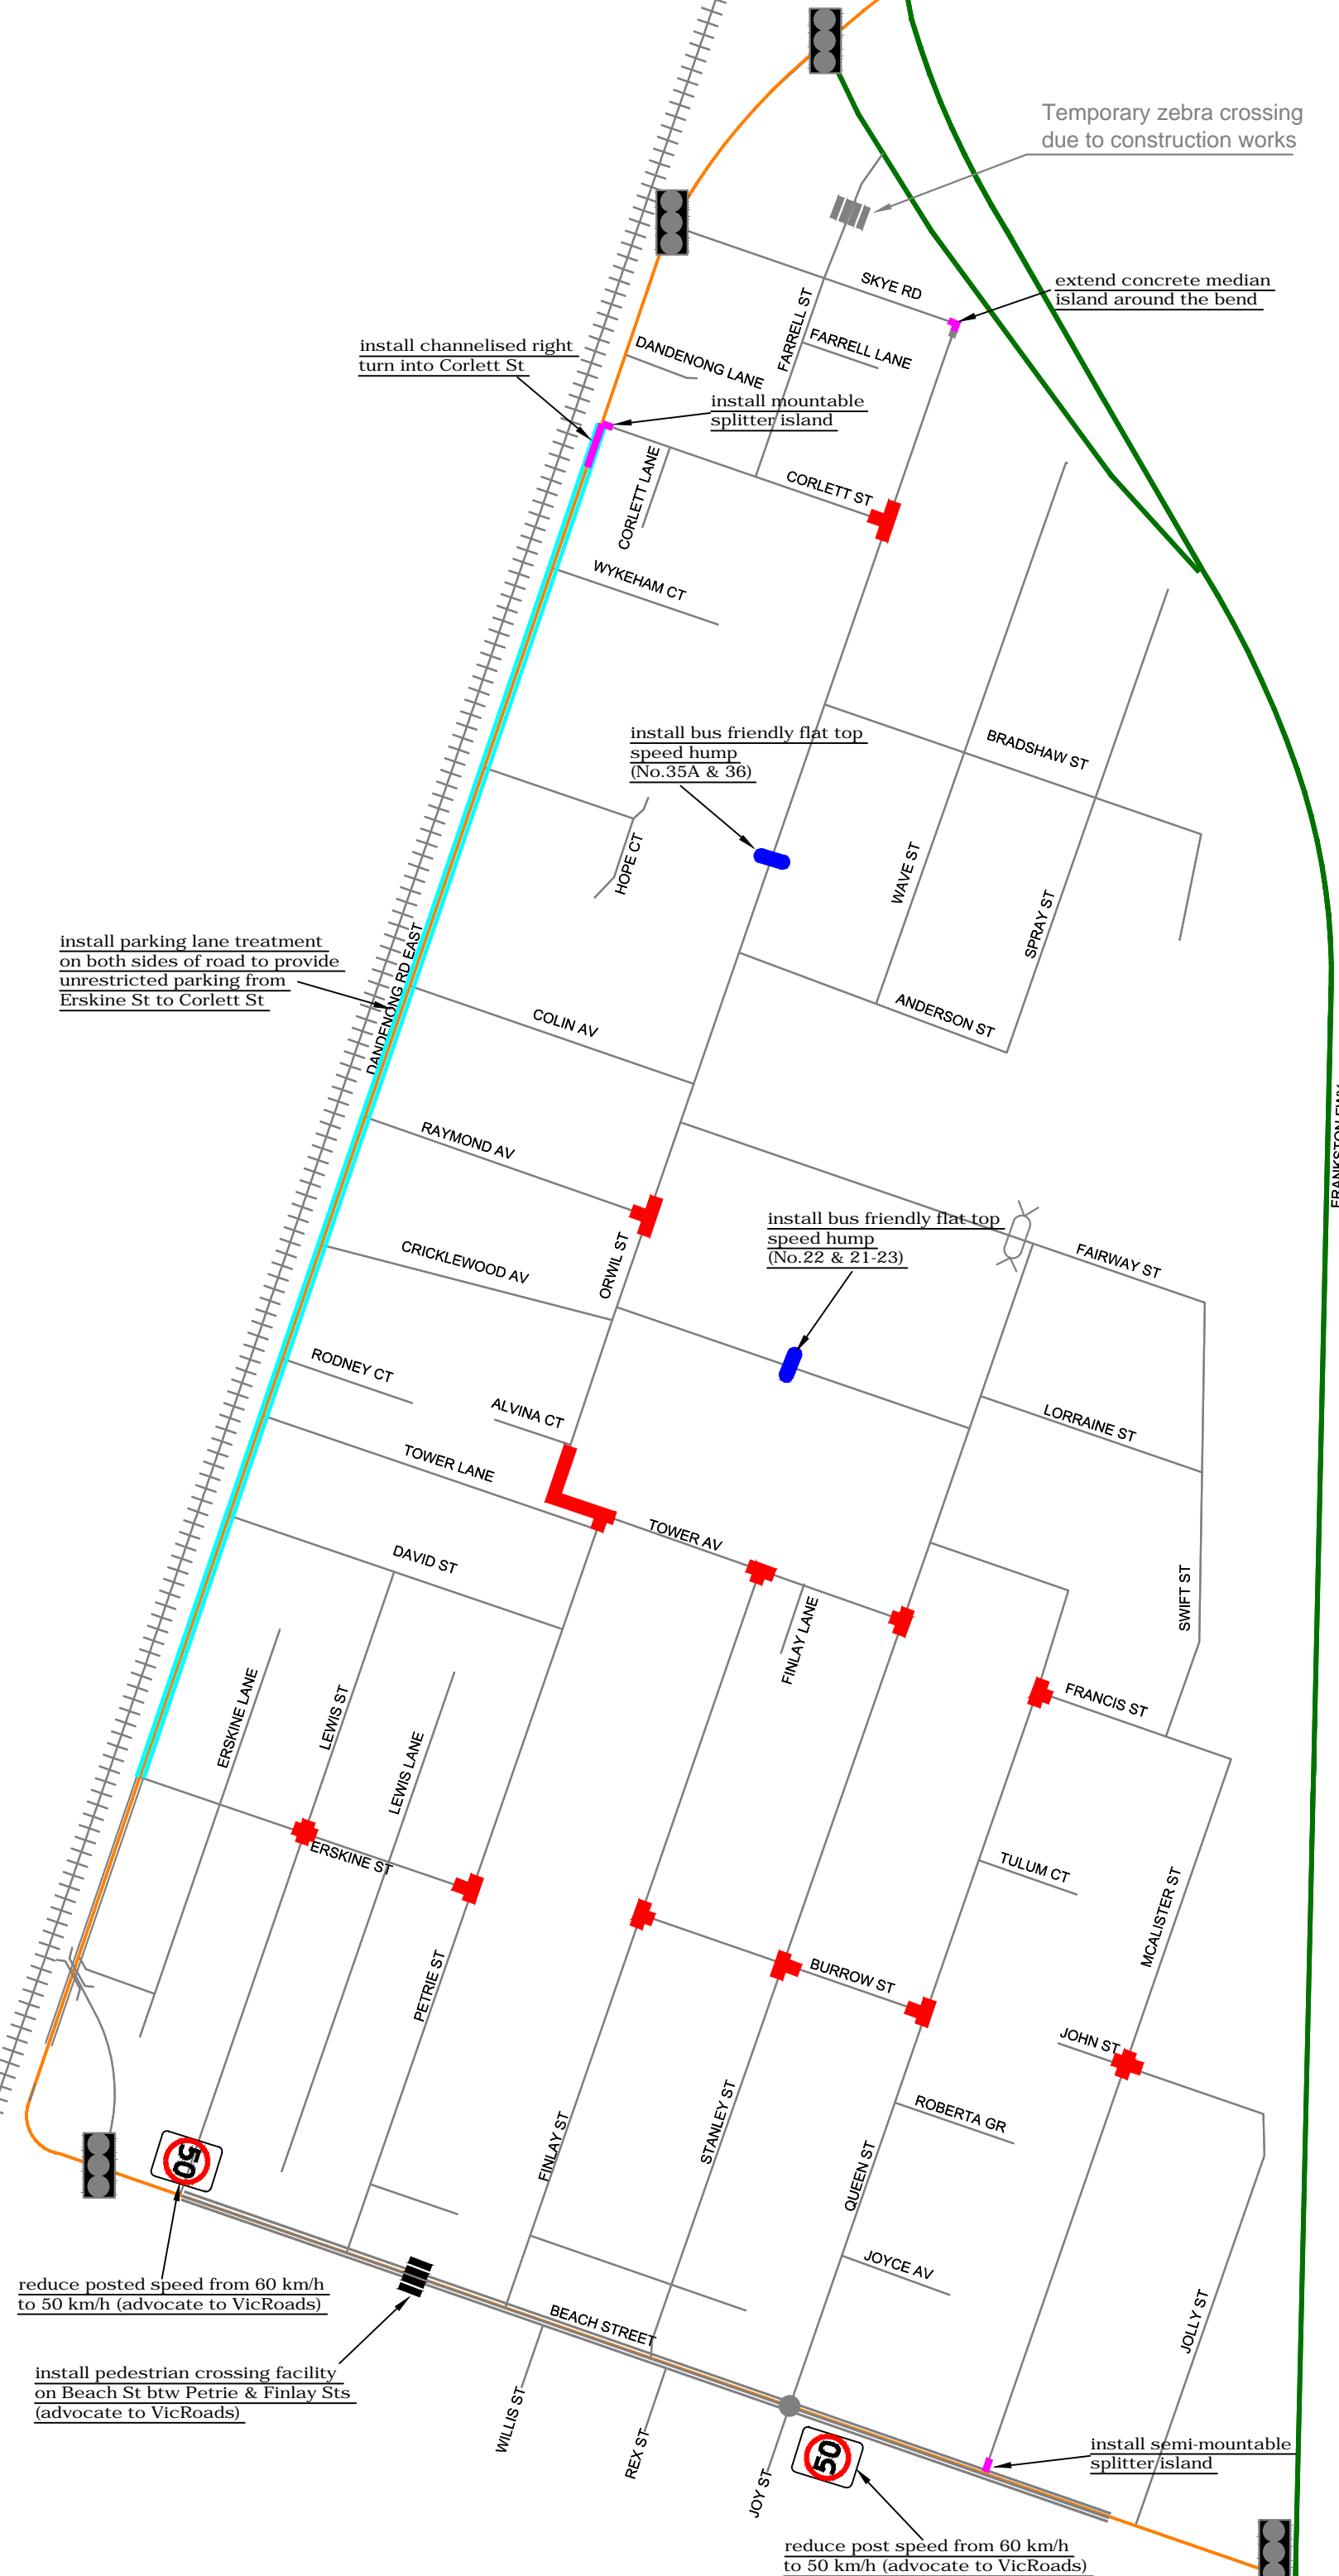

undertake a separate parking study within the precinct after TAFE redevelopment completes

Designed and Documented by



Waverley Business Centre
21-23 Aristoc Road
Glen Waverley VIC 3150
Telephone: 03 9550 1858
Email: vic@hdsaustralia.com.au

Client

FRANKSTON CITY COUNCIL

Project

LOCAL AREA TRAFFIC MANAGEMENT
FAIRWAY PRECINCT
FRANKSTON
PROPOSED LATM DEVICES

Drawing Number:

FR106-201E

February 2019