


LEGEND

-  Primary State Arterial (VicRoads)
-  Major Road (Council)
-  Local Road (Council)
-  Sweetwater Creek Reserve
-  Traffic Light
-  Road Narrowing
-  Speed Humps / Cushions
-  Zebra Crossing
-  Parking / Bicycle Lanes
-  Median Island
-  Roundabout
-  One-way Traffic
-  Modified T-intersection
-  Raised Pavement

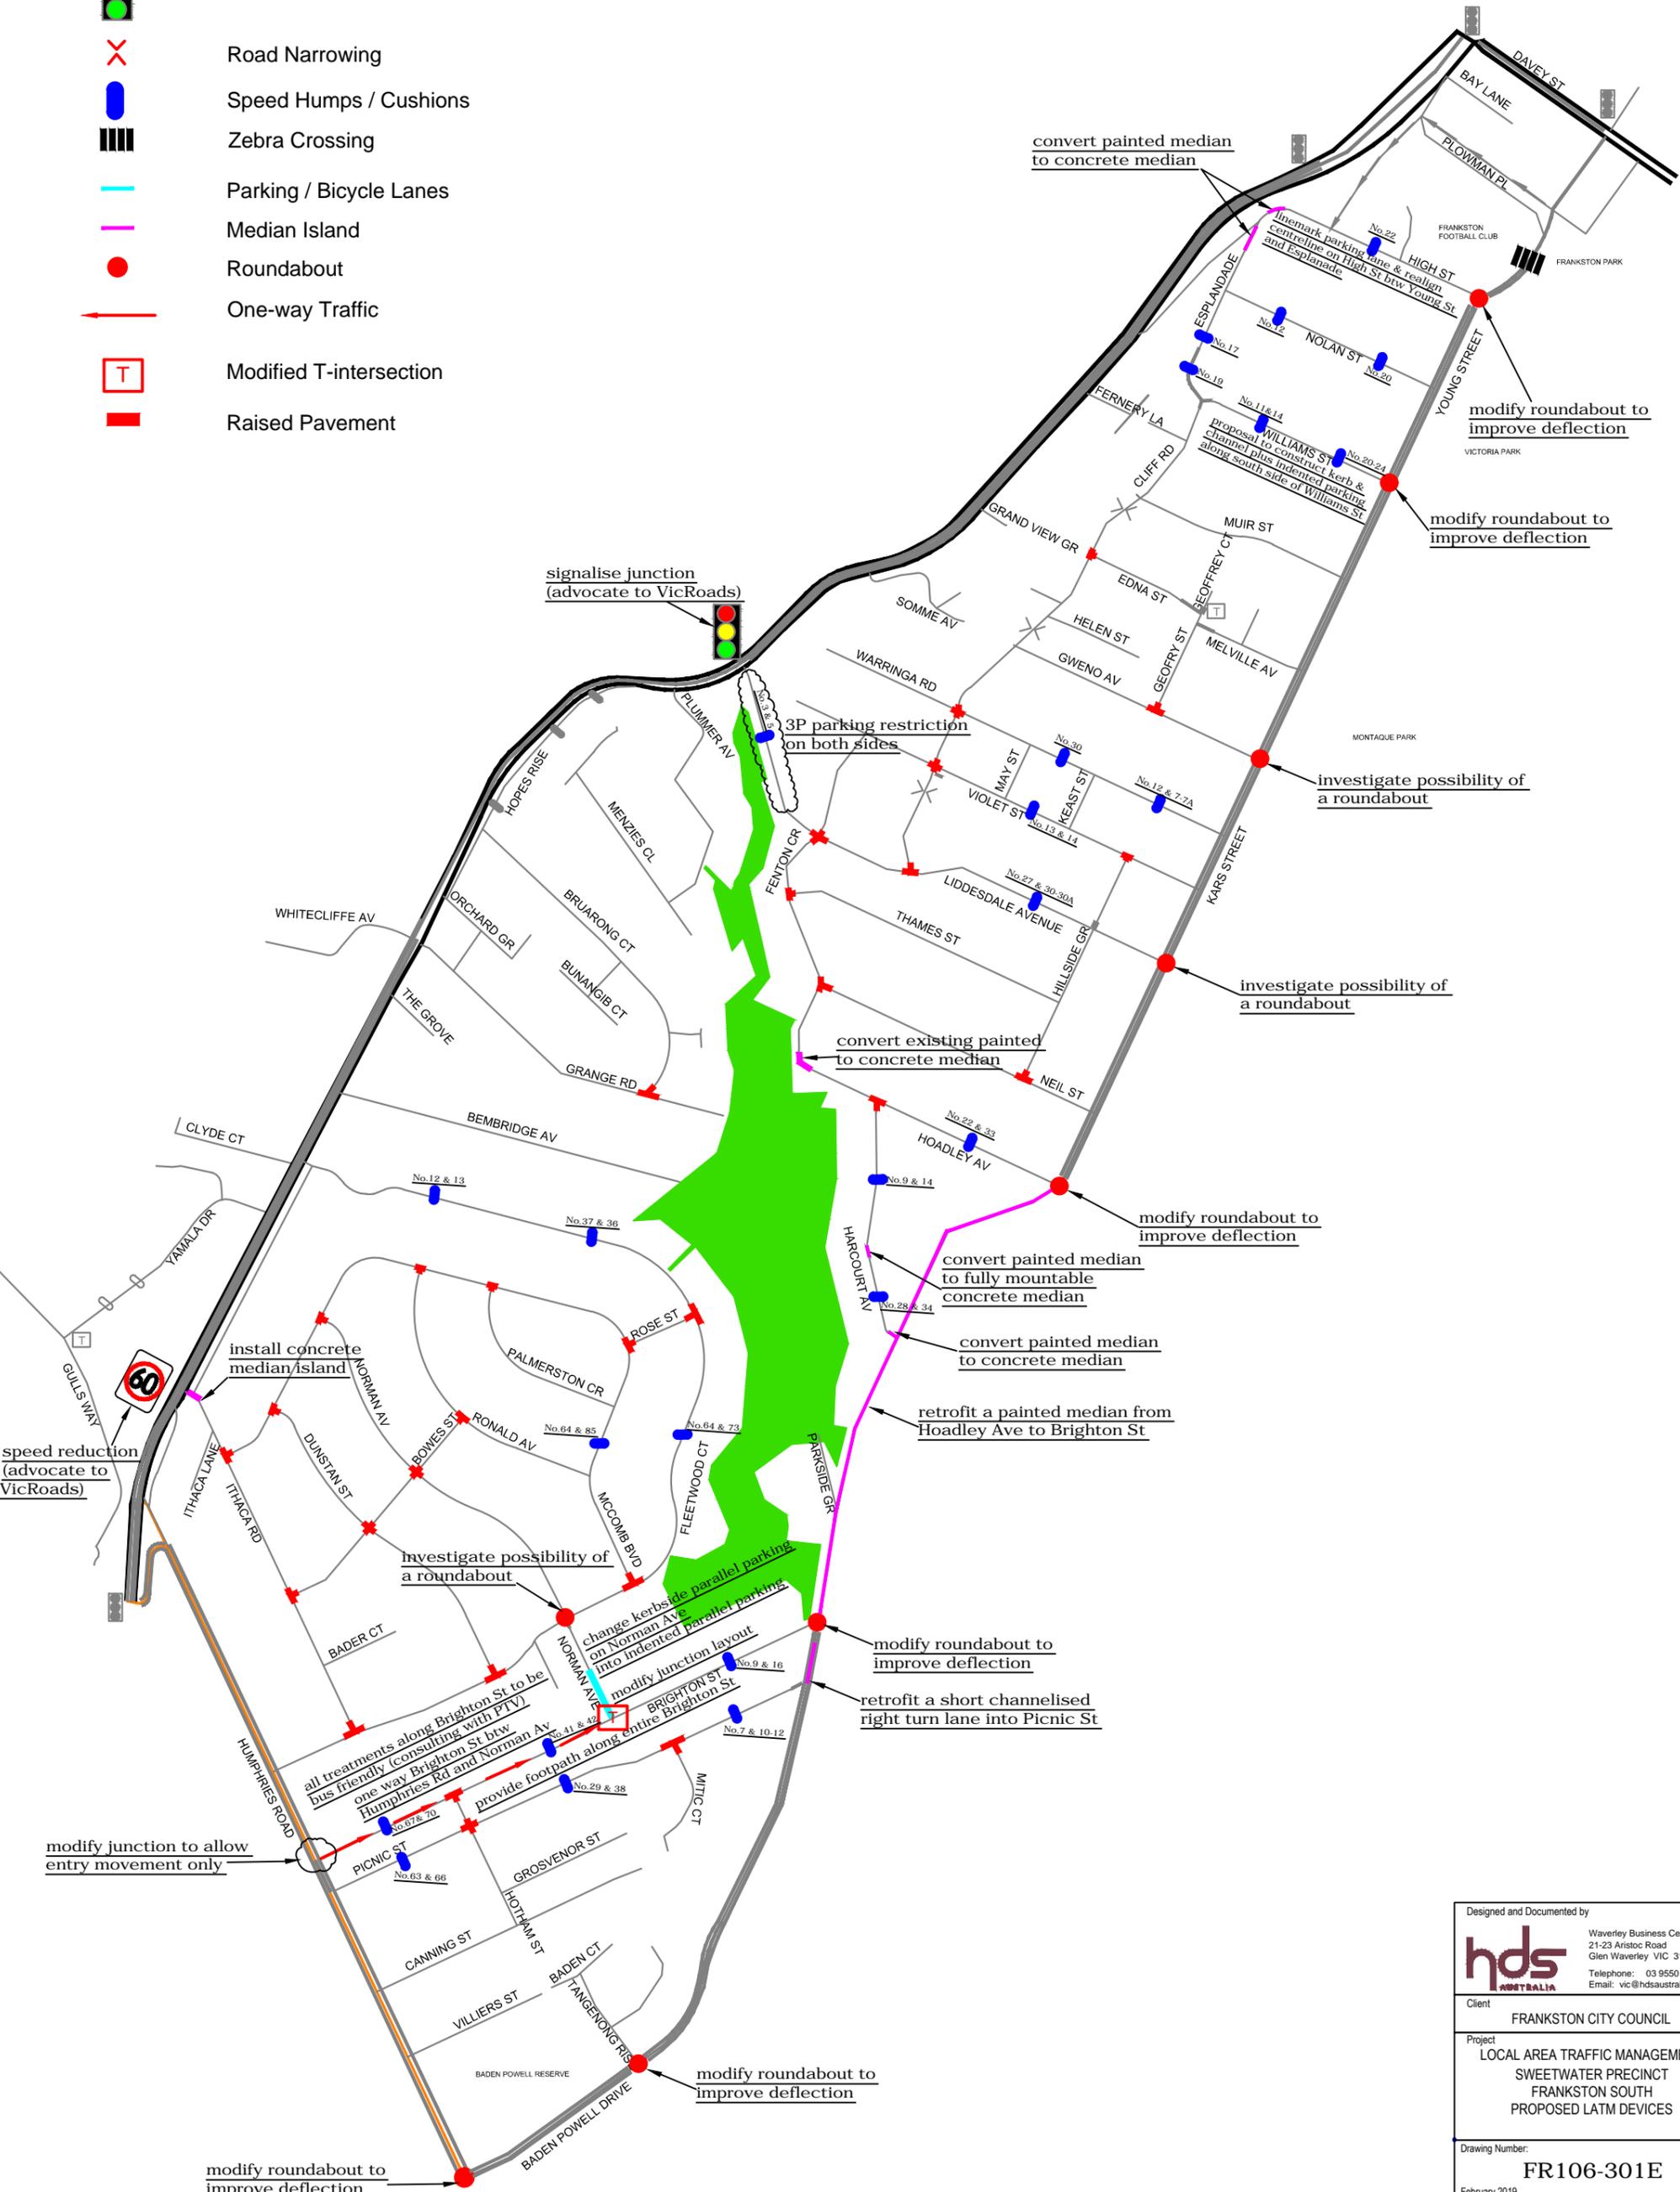

Designed and Documented by

 Waverley Business Centre
 21-23 Aristoc Road
 Glen Waverley VIC 3150
 Telephone: 03 9550 1858
 Email: vic@hdsaustralia.com.au

Client
 FRANKSTON CITY COUNCIL

Project
 LOCAL AREA TRAFFIC MANAGEMENT
 SWEETWATER PRECINCT
 FRANKSTON SOUTH
 PROPOSED LATM DEVICES

Drawing Number:
FR106-301E

February 2019